


LOS POSITAS GOLF COURSE

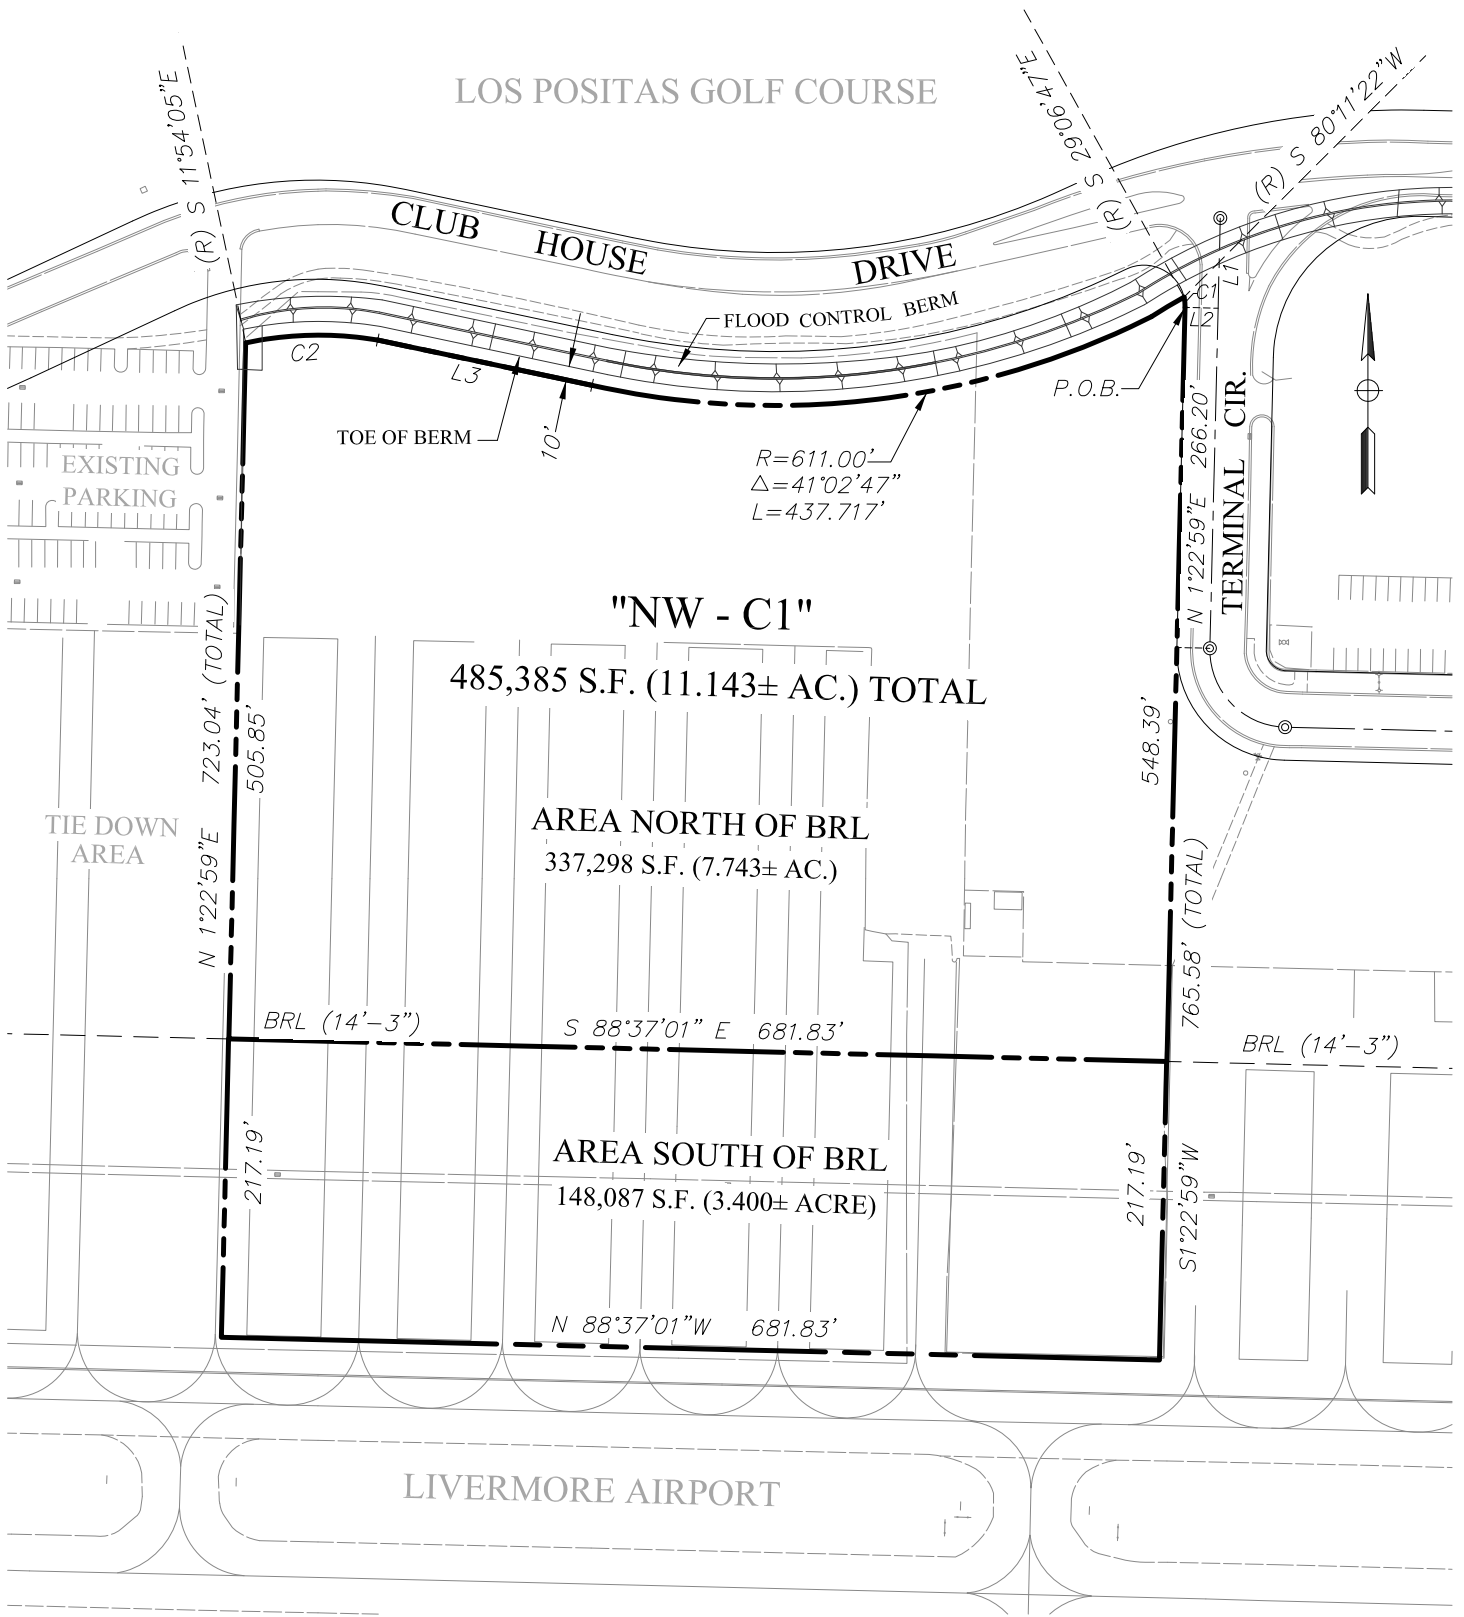

LINE TABLE		
LINE	BEARING	DISTANCE
L1	S 1°22'59" W	65.39'
L2	N 88°37'03" W	24.00'
L3	S 78°4'00" E	155.00'

CURVE TABLE			
CURVE	RADIUS	DELTA	LENGTH
C1	30.00'	11°11'37"	5.861'
C2	259.00'	23°50'05"	107.43'

TABLE OF SITE AREAS		
LOCATION	S.F.	ACRES
AREA NORTH OF BRL LINE	337,298	7.743
AREA SOUTH OF BRL LINE	148,087	3.400
TOTAL SITE AREA	485,385	11.143

CHECKED BY: LKS  
 DRAWN BY: HI  
 DATE: 1/2/13



**EXHIBIT "B"**  
 PLAT TO ACCOMPANY DESCRIPTION  
**"NW - C1"**  
 LIVERMORE MUNICIPAL AIRPORT

**EX-B**  
 Sheet 2  
 Of 2  
 Scale: NONE